

# Plan de fixation



REV

0

REV DATE

26/07/24

DWG NAME

C\_SAEL380\_2D0\_NP\_JTB-FN-FR

=

SAEL380


=

Bois sur bois

Solve sur poutre

=

Clouage total

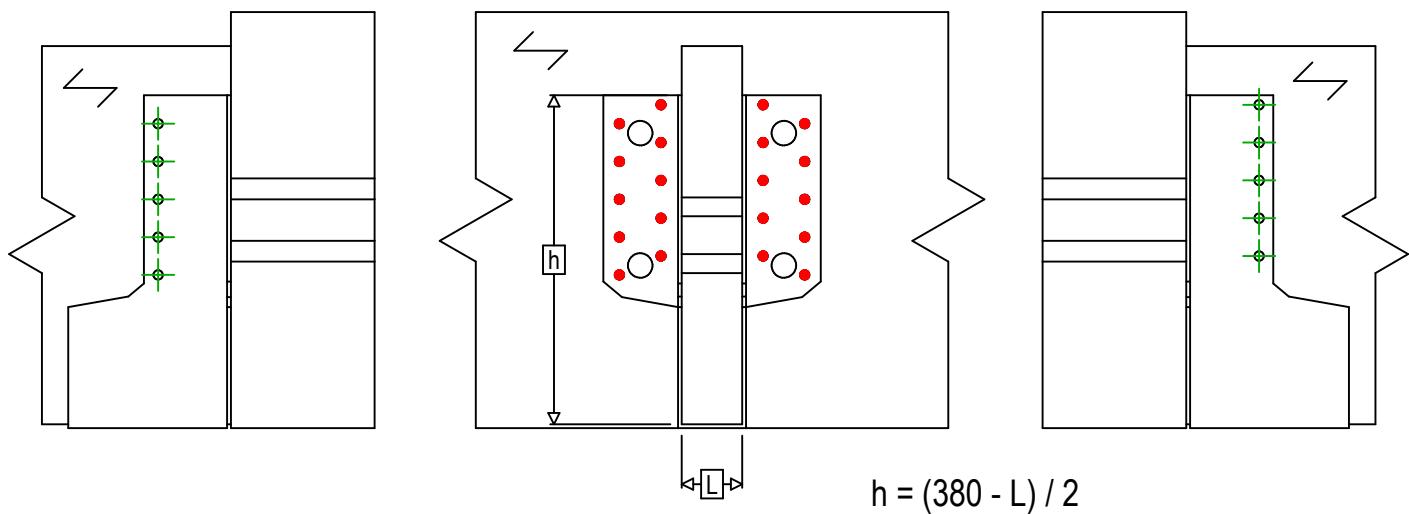

Fixation(s) Porteur	Symbol	Fixations		Qté 20	
		CNA			
		CSA			
		-	-		
Fixation(s) Porté	Symbol	Fixations	L < 64mm	L > 64mm	Qté 10
		CNA		CNA4.0X35	
		CSA		CSA5.0X35	